

KOPERVIK HAVN AS

Kaien 7, 4250 Kopervik
 P.O. Box 484, 4291 Kopervik
 Norway
 Org: 923 275 142

T: +47 52 84 43 40
 F: +47 52 84 43 41
 E: post@kopervik-havn.no
 www.kopervik-havn.no


CHART DETAILS KOPERVIK HARBOUR
 KOPERVIK
 Installations, lengths and height of quays
 Heights above chart datum

NOT FOR NAVIGATIONAL USE!

REV.NR. 07 - 02.07.2020



Kopervik Havn AS

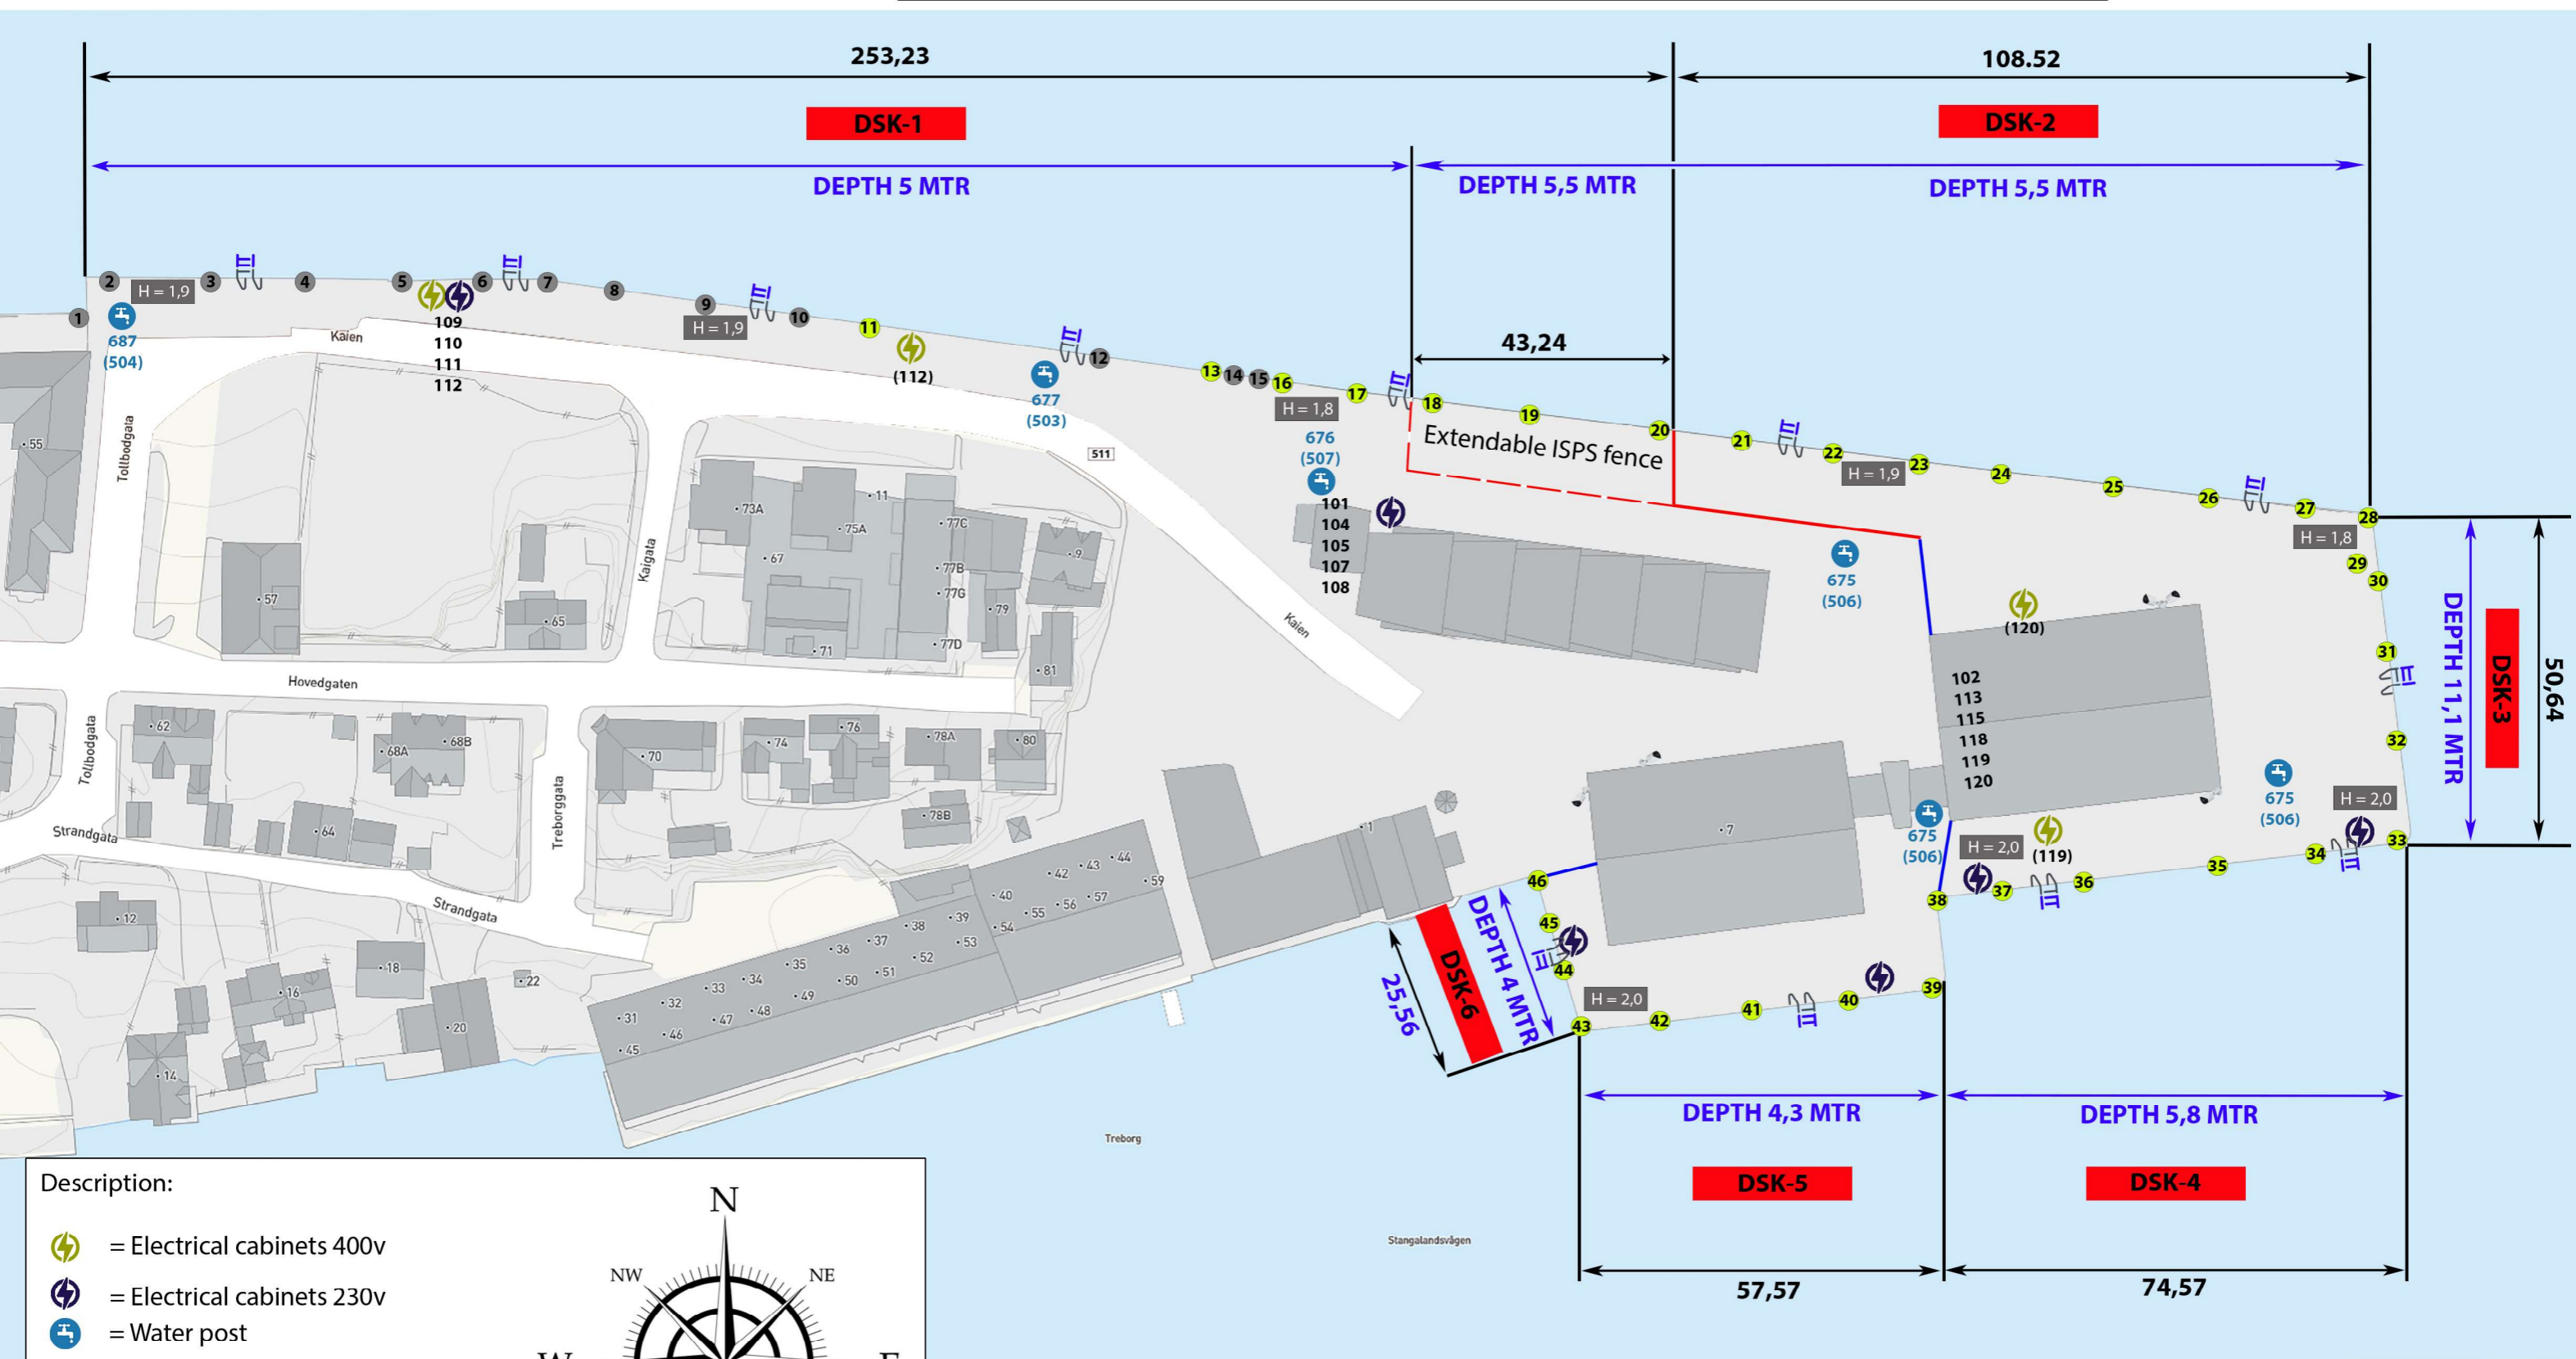

Description:

- = Electrical cabinets 400v
- = Electrical cabinets 230v
- = Water post
- = ISPS Fence
- = ISPS Gate
- = Rescue ladder
- = Quayheights above chart datum

- Mooring bollards - no. & tons**
- 50T
 - UDEF
 - Pull Test 50T

